


SCALE: 1" = 500'

LEGEND:

- 1/2" IRON ROD FOUND
- PK NAIL FOUND
- SPINDLE SET
- FENCE POST FOUND
- WITH PLASTIC SURVEY
- 1/2" IRON ROD SET
- WITH PLASTIC SURVEY
- CAP STAMPED RPLS 4452
- COMPUTED POINT
- △ COMPUTED POINT
- UTILITY POLE
- WIRE FENCE
- OVERHEAD ELECTRIC LINE
- TELEPHONE PEDESTAL
- SUBJECT TRACT
- RECORD INFORMATION
- ADJOINER TRACT
- RECORD INFORMATION

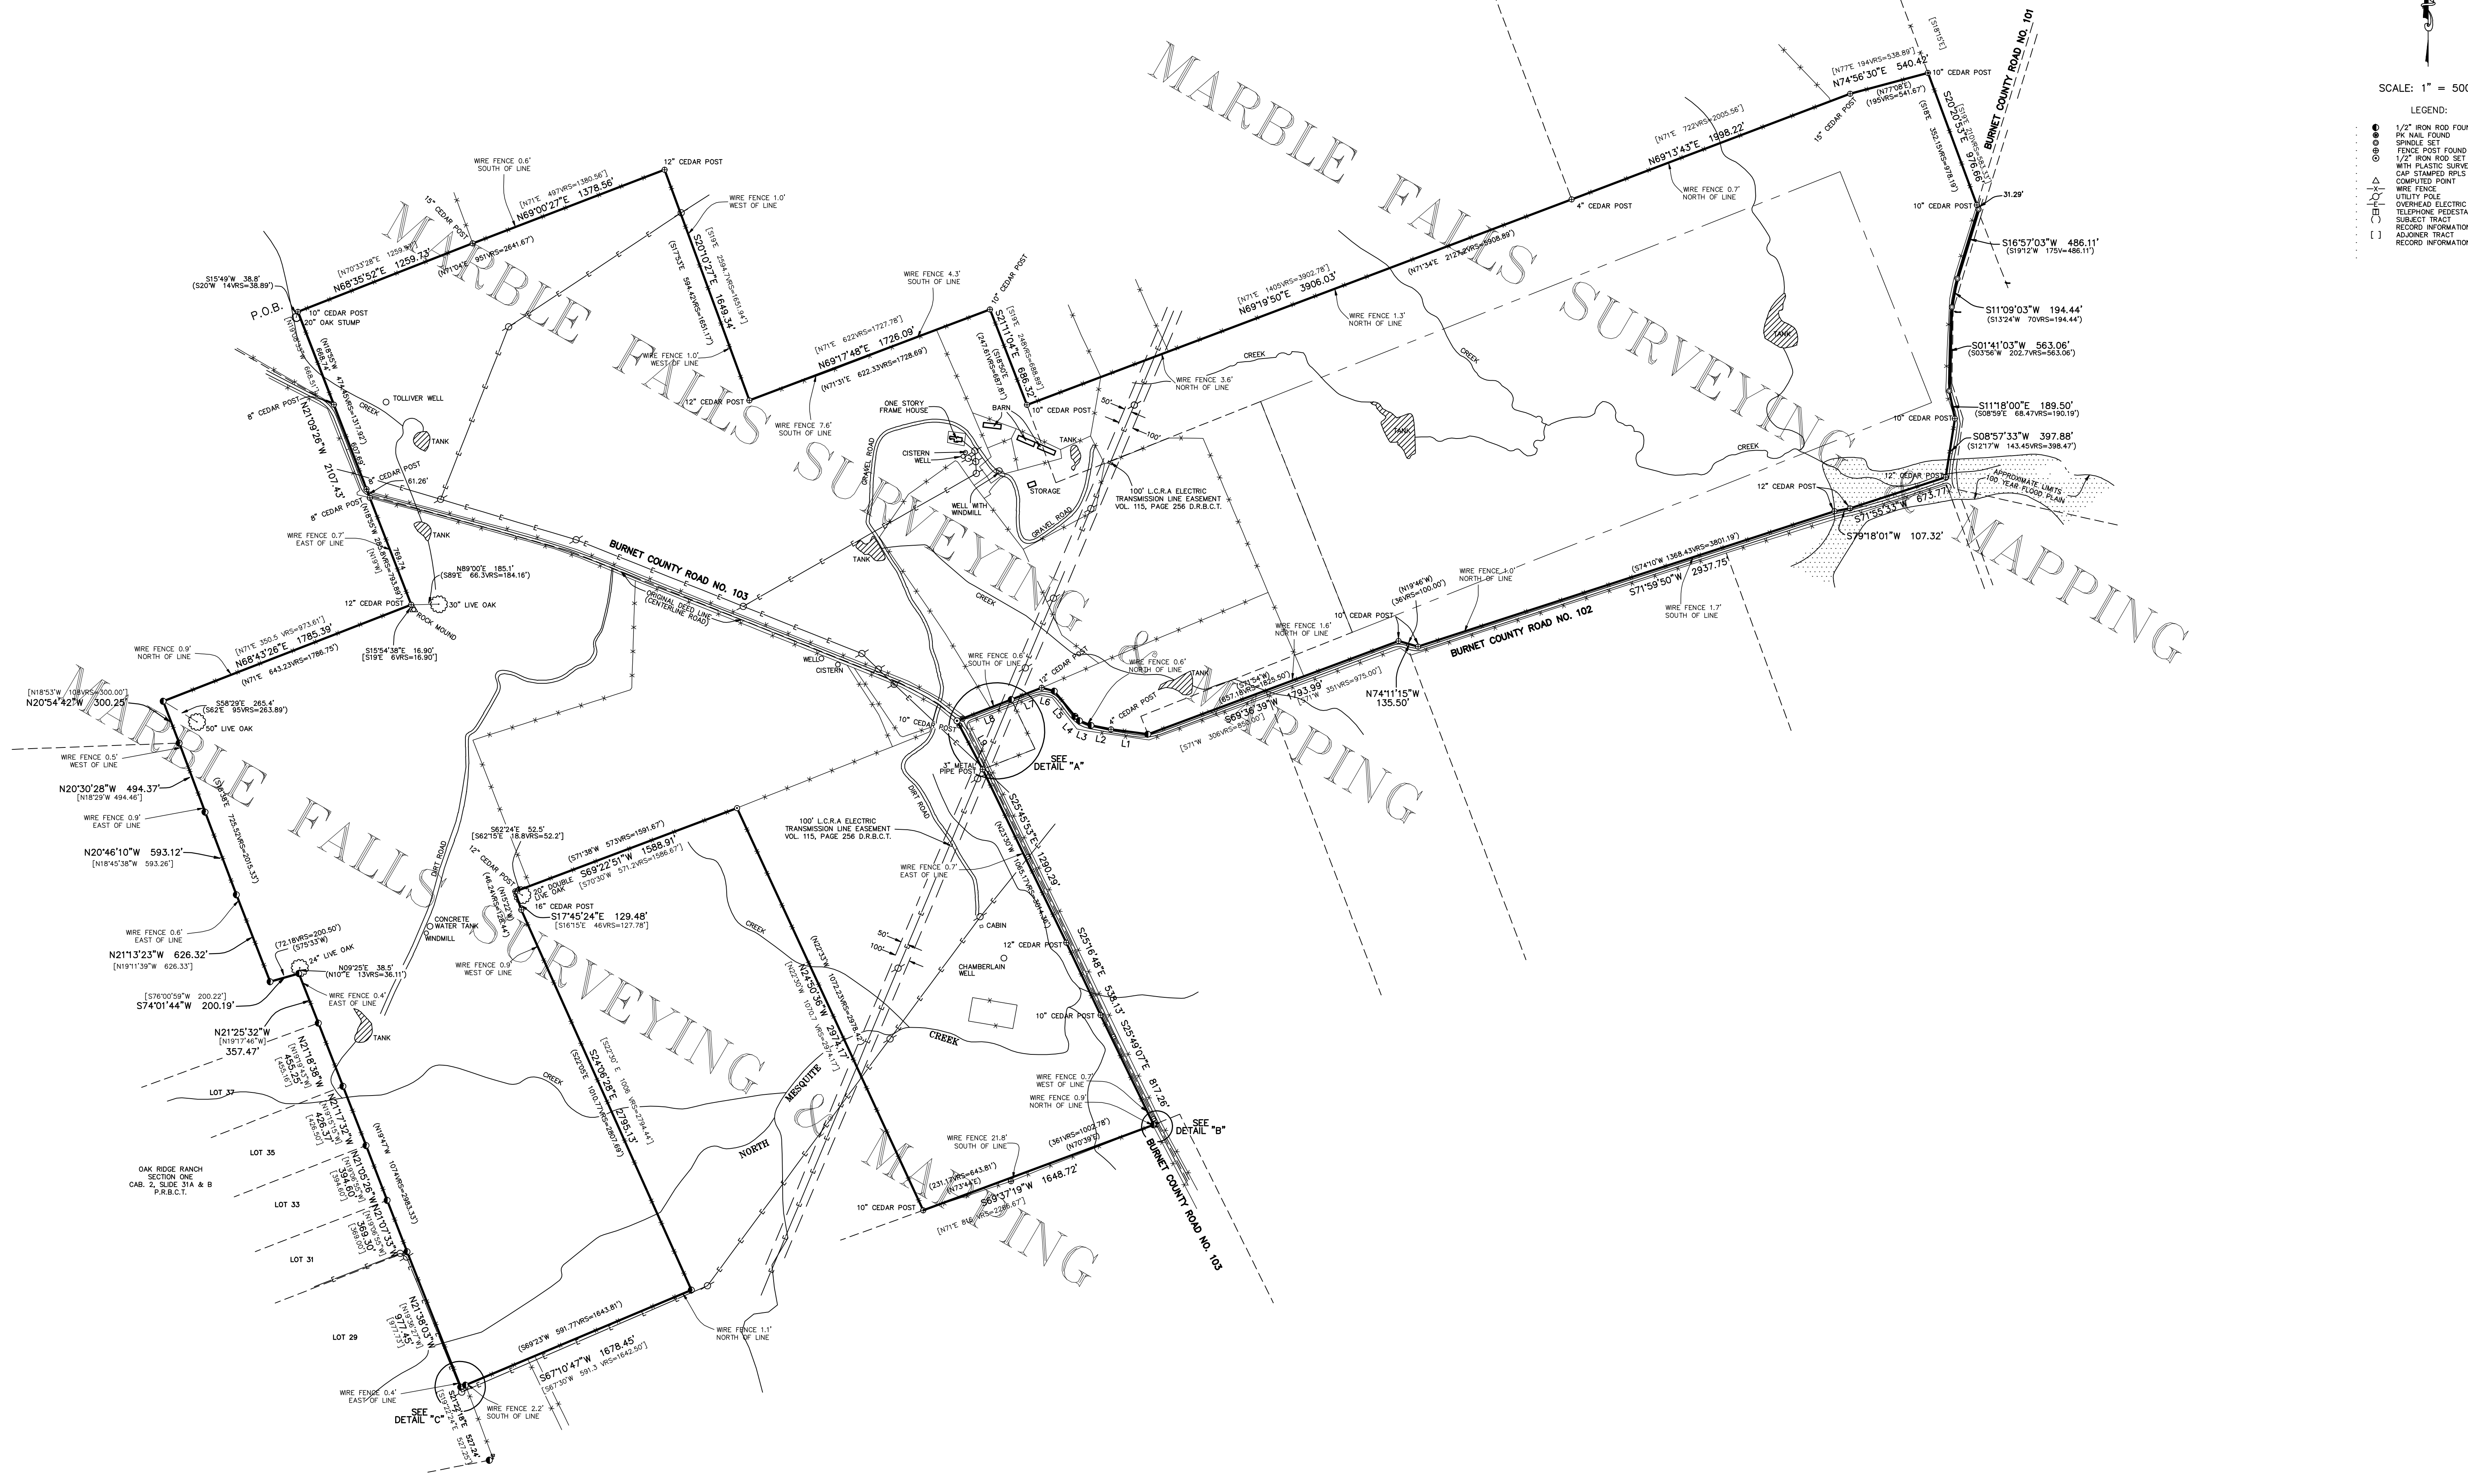

MARBLE FALLS SURVEYING & MAPPING

MARBLE FALLS SURVEYING & MAPPING

SEE DETAIL "C"

SEE DETAIL "A"

SEE DETAIL "B"

OAK RIDGE RANCH  
 SECTION ONE  
 P.R.B.C.T.


LOT 35

LOT 33




LOT 31

LOT 29